


# 3,000 L SEPTIC TANK

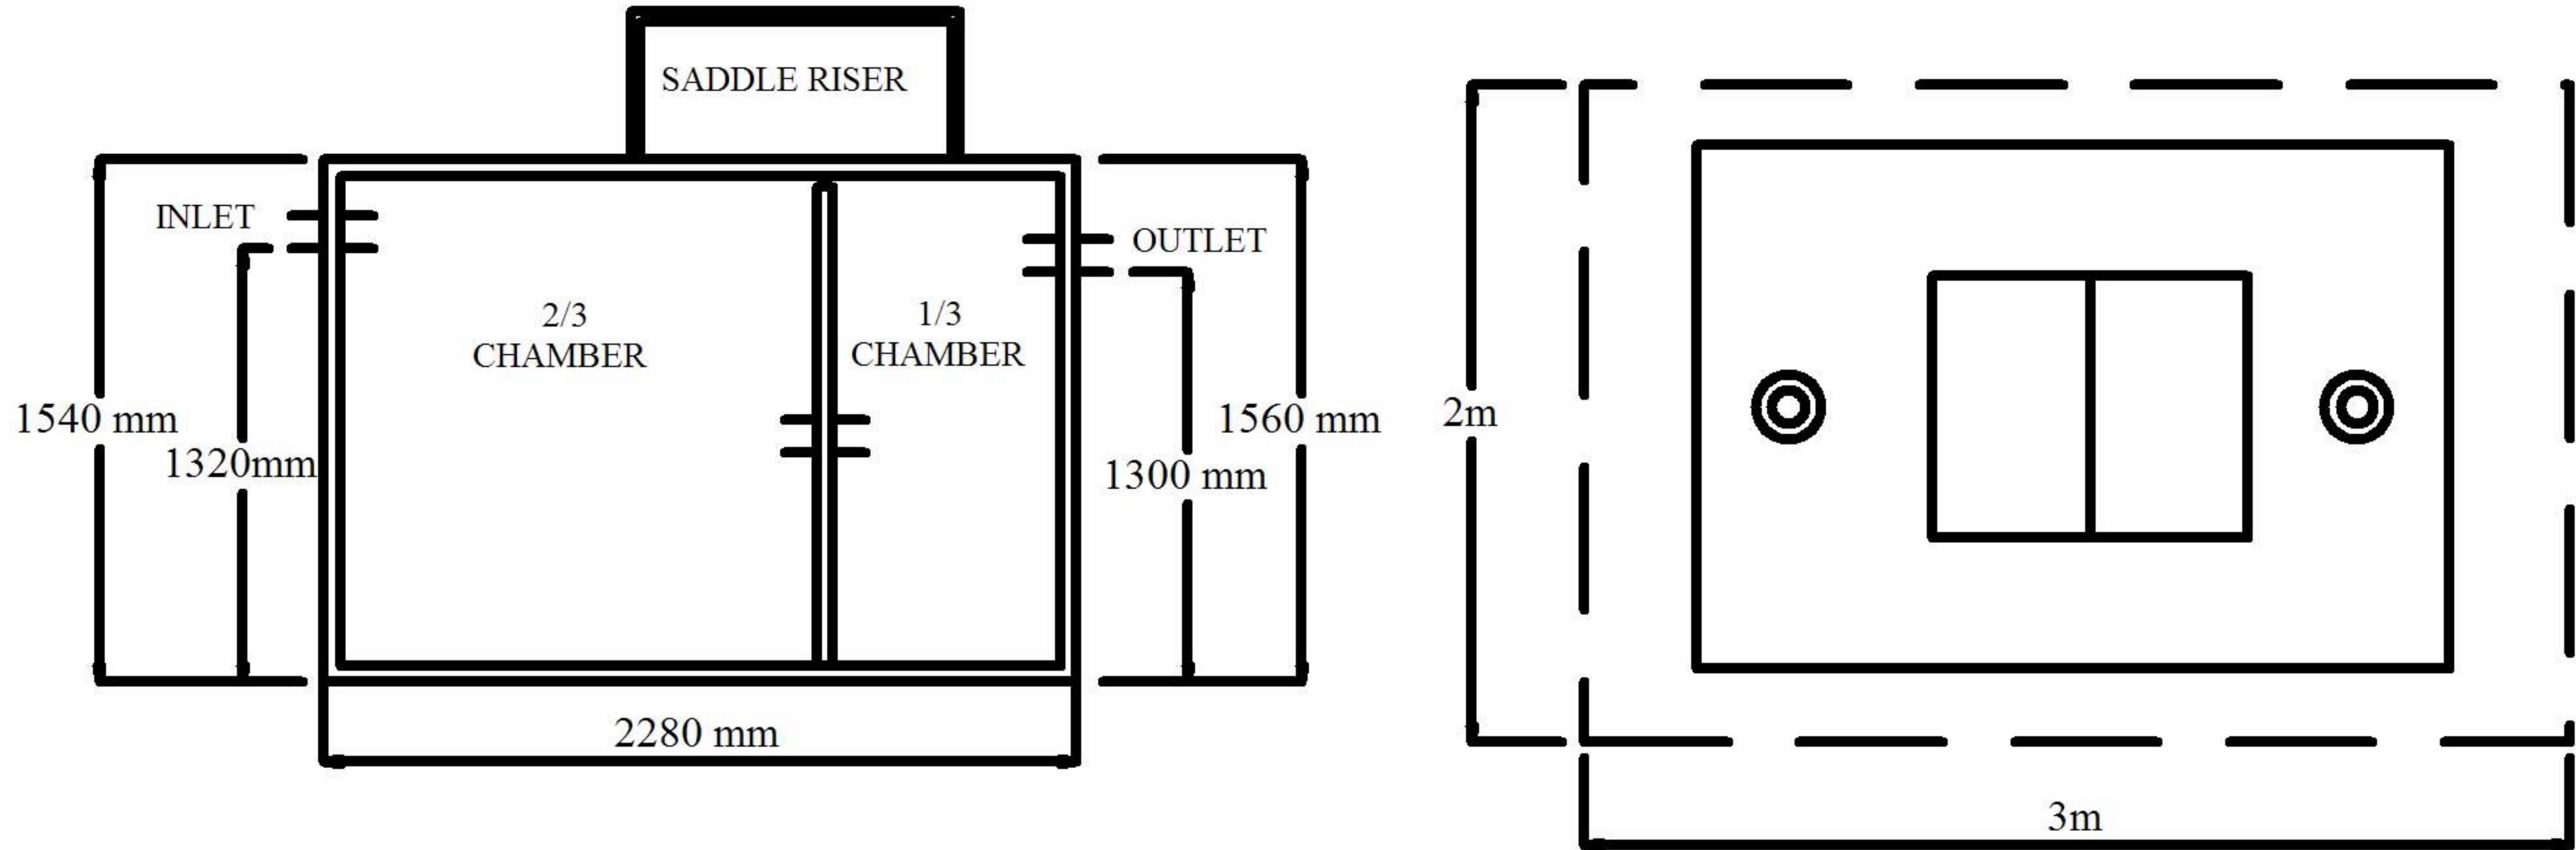

BASE OF EXCAVATION TO BE FREE FROM BROKEN ROCK ETC.

VOLUME OF TANK = 3,000 L

WEIGHT OF TANK = 1.8 TONNE

TANK SHOWN WITH 450mm SADDLE RISER

EXCAVATION REQUIREMENT

2m x 3m

NB. DEPTH OF EXCAVATION  
DETERMINED BY DRAIN DEPTH