


4,000 L SEPTIC TANK

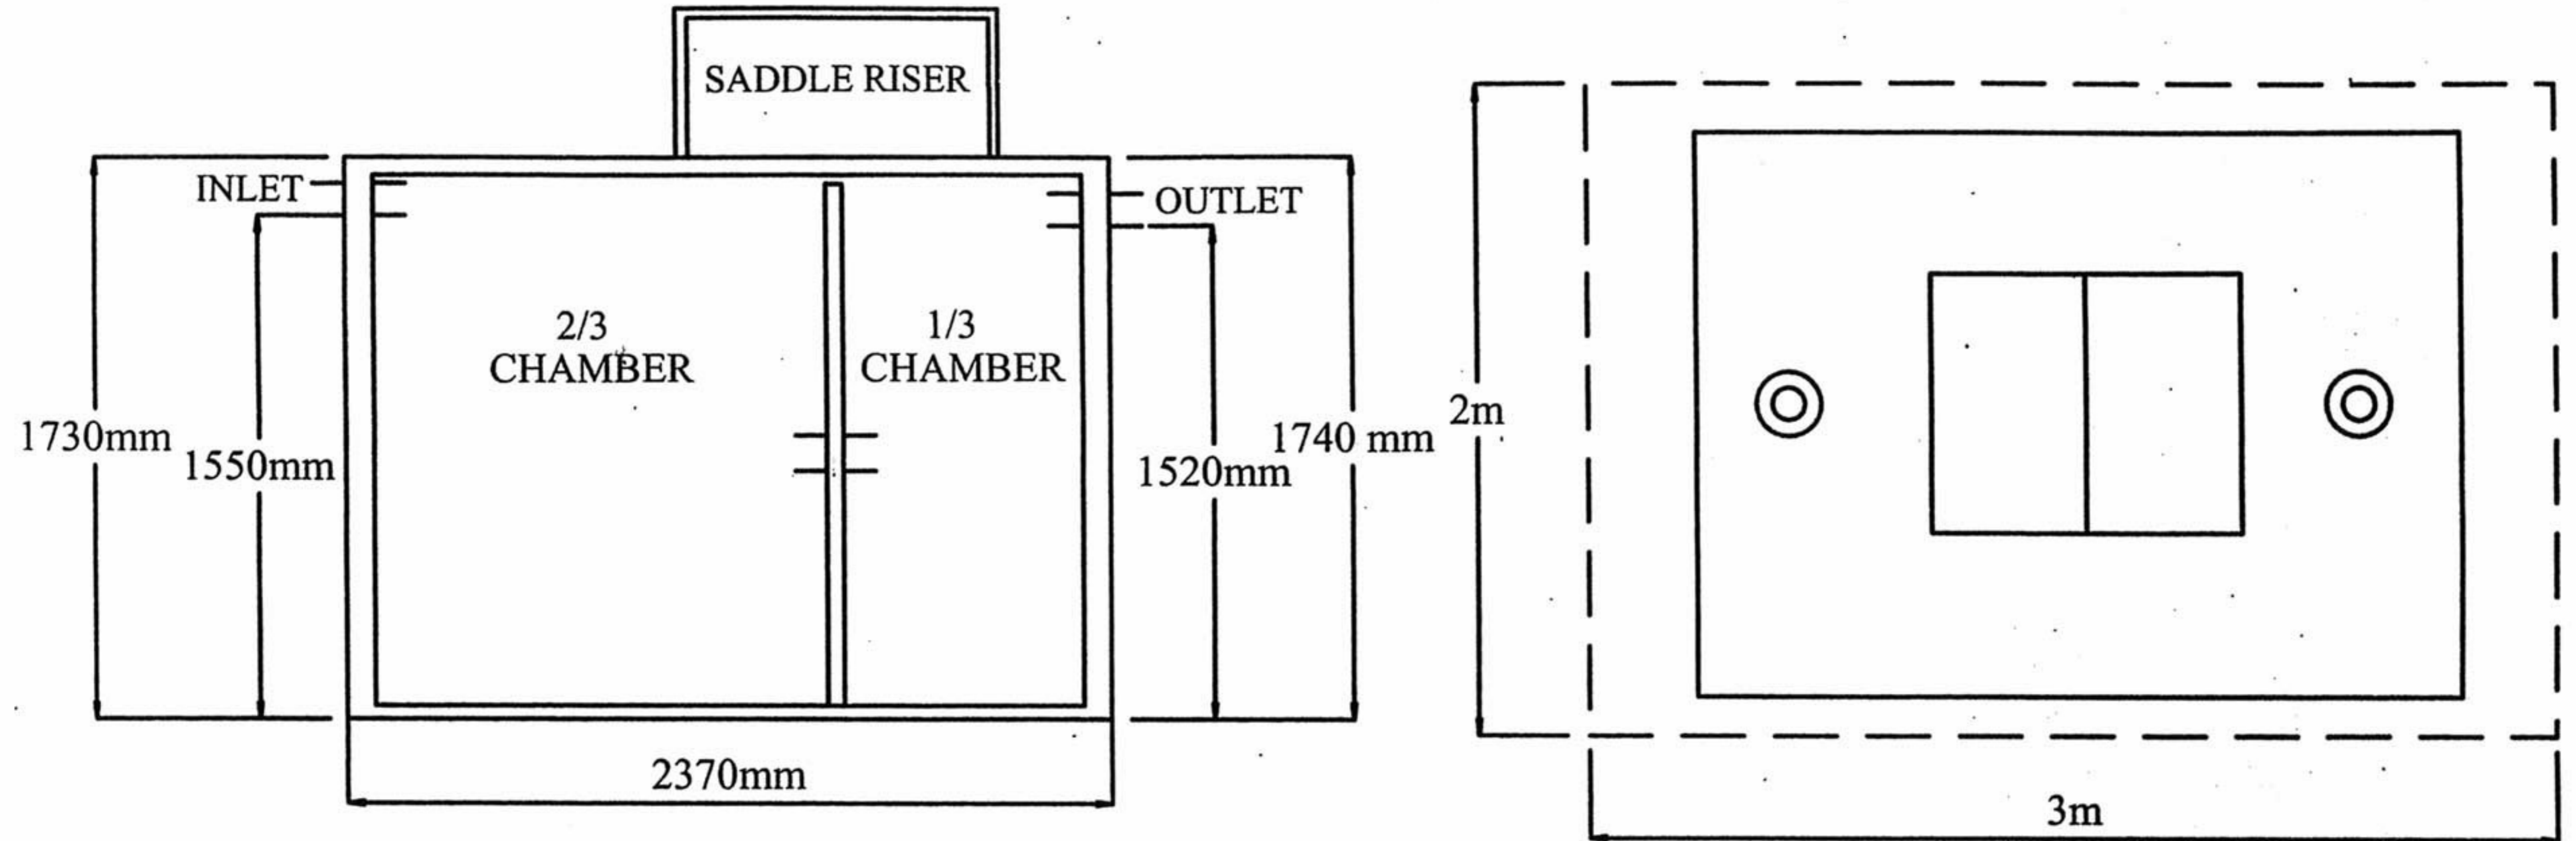

BASE OF EXCAVATION TO BE FREE FROM BROKEN ROCK ETC.

VOLUME OF TANK = 4,250 L

WEIGHT OF TANK = 2.0 TONNE

TANK SHOWN WITH 450mm SADDLE RISER

— — — EXCAVATION REQUIREMENT

2m x 3m

NB. DEPTH OF EXCAVATION

DETERMINED BY DRAIN DEPTH