


4,250 L SEPTIC TANK

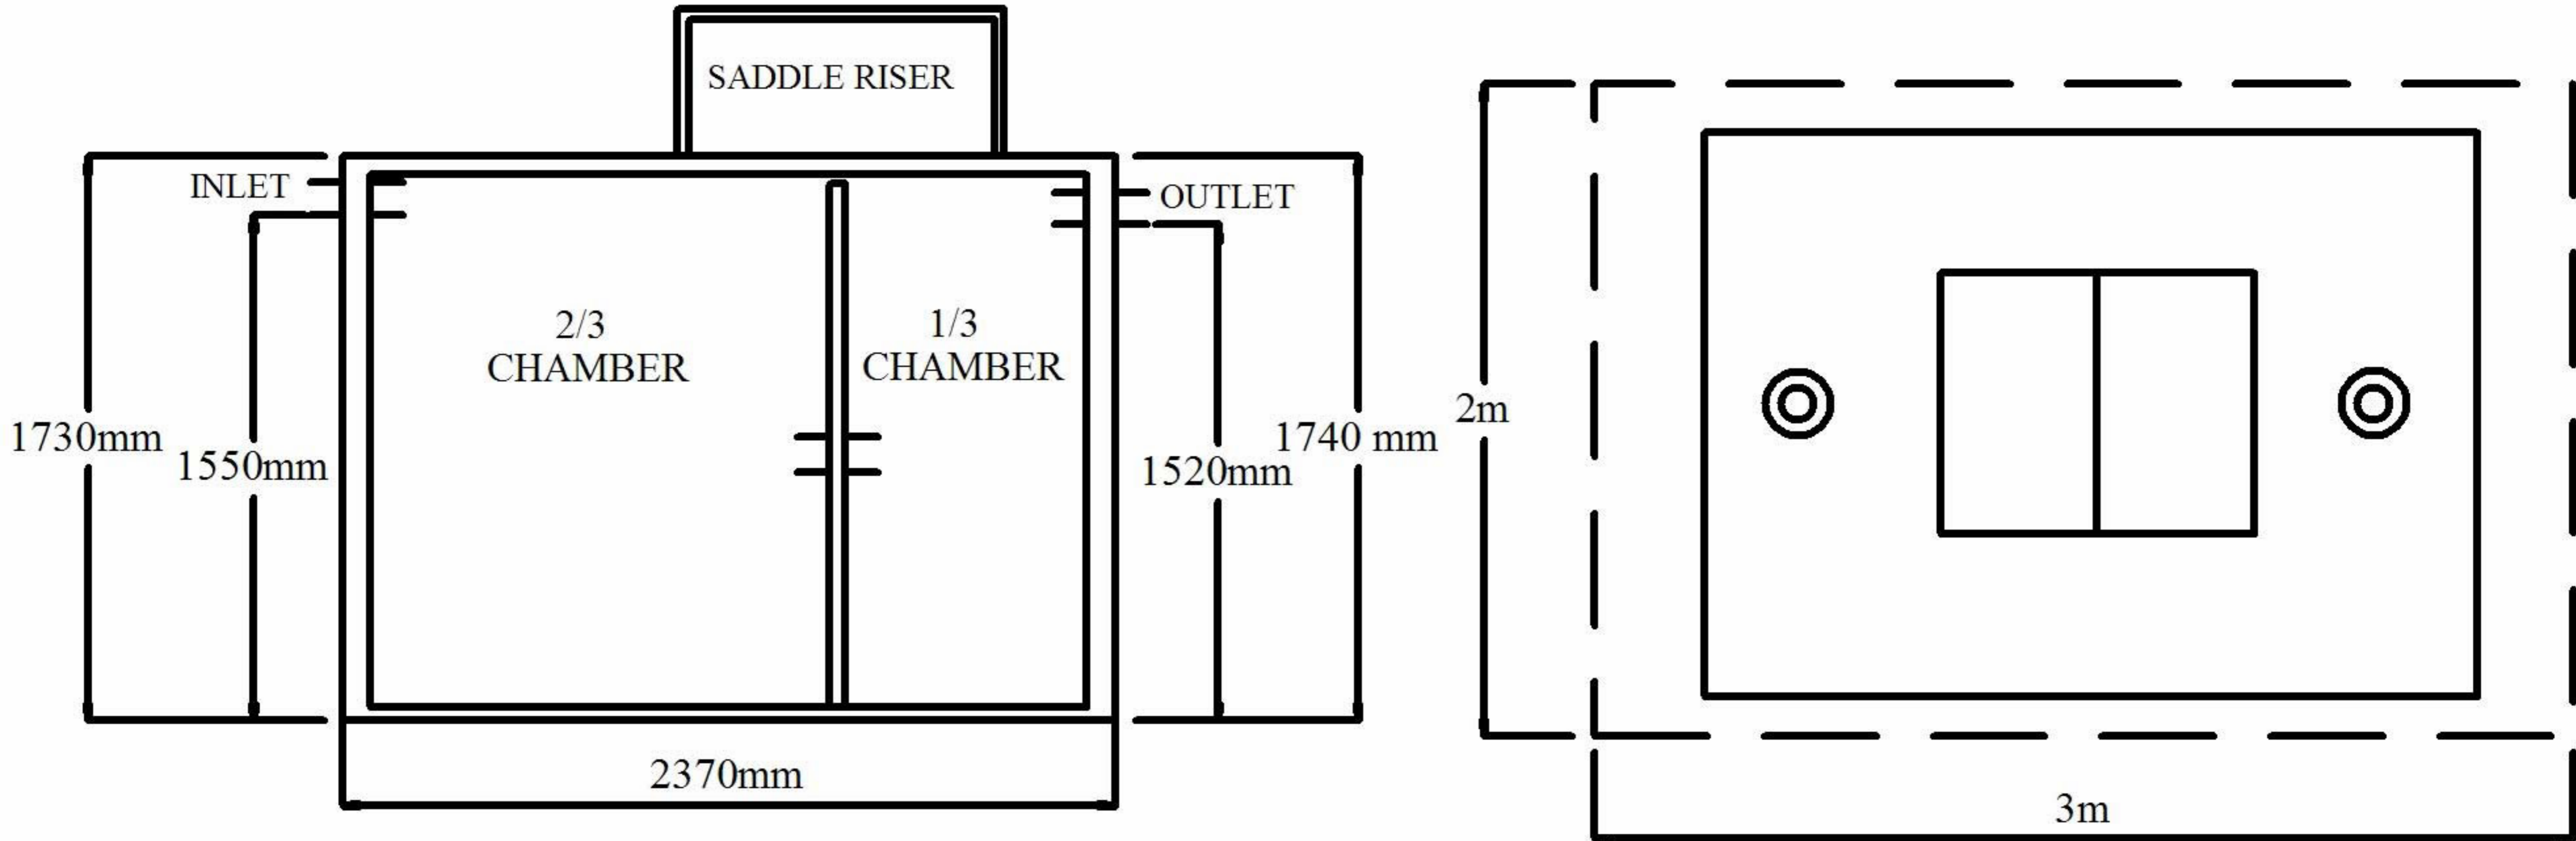

BASE OF EXCAVATION TO BE FREE FROM BROKEN ROCK ETC.

VOLUME OF TANK = 4,250 L

WEIGHT OF TANK = 2.0 TONNE

TANK SHOWN WITH 450mm SADDLE RISER

EXCAVATION REQUIREMENT
2m x 3m
NB. DEPTH OF EXCAVATION
DETERMINED BY DRAIN DEPTH