
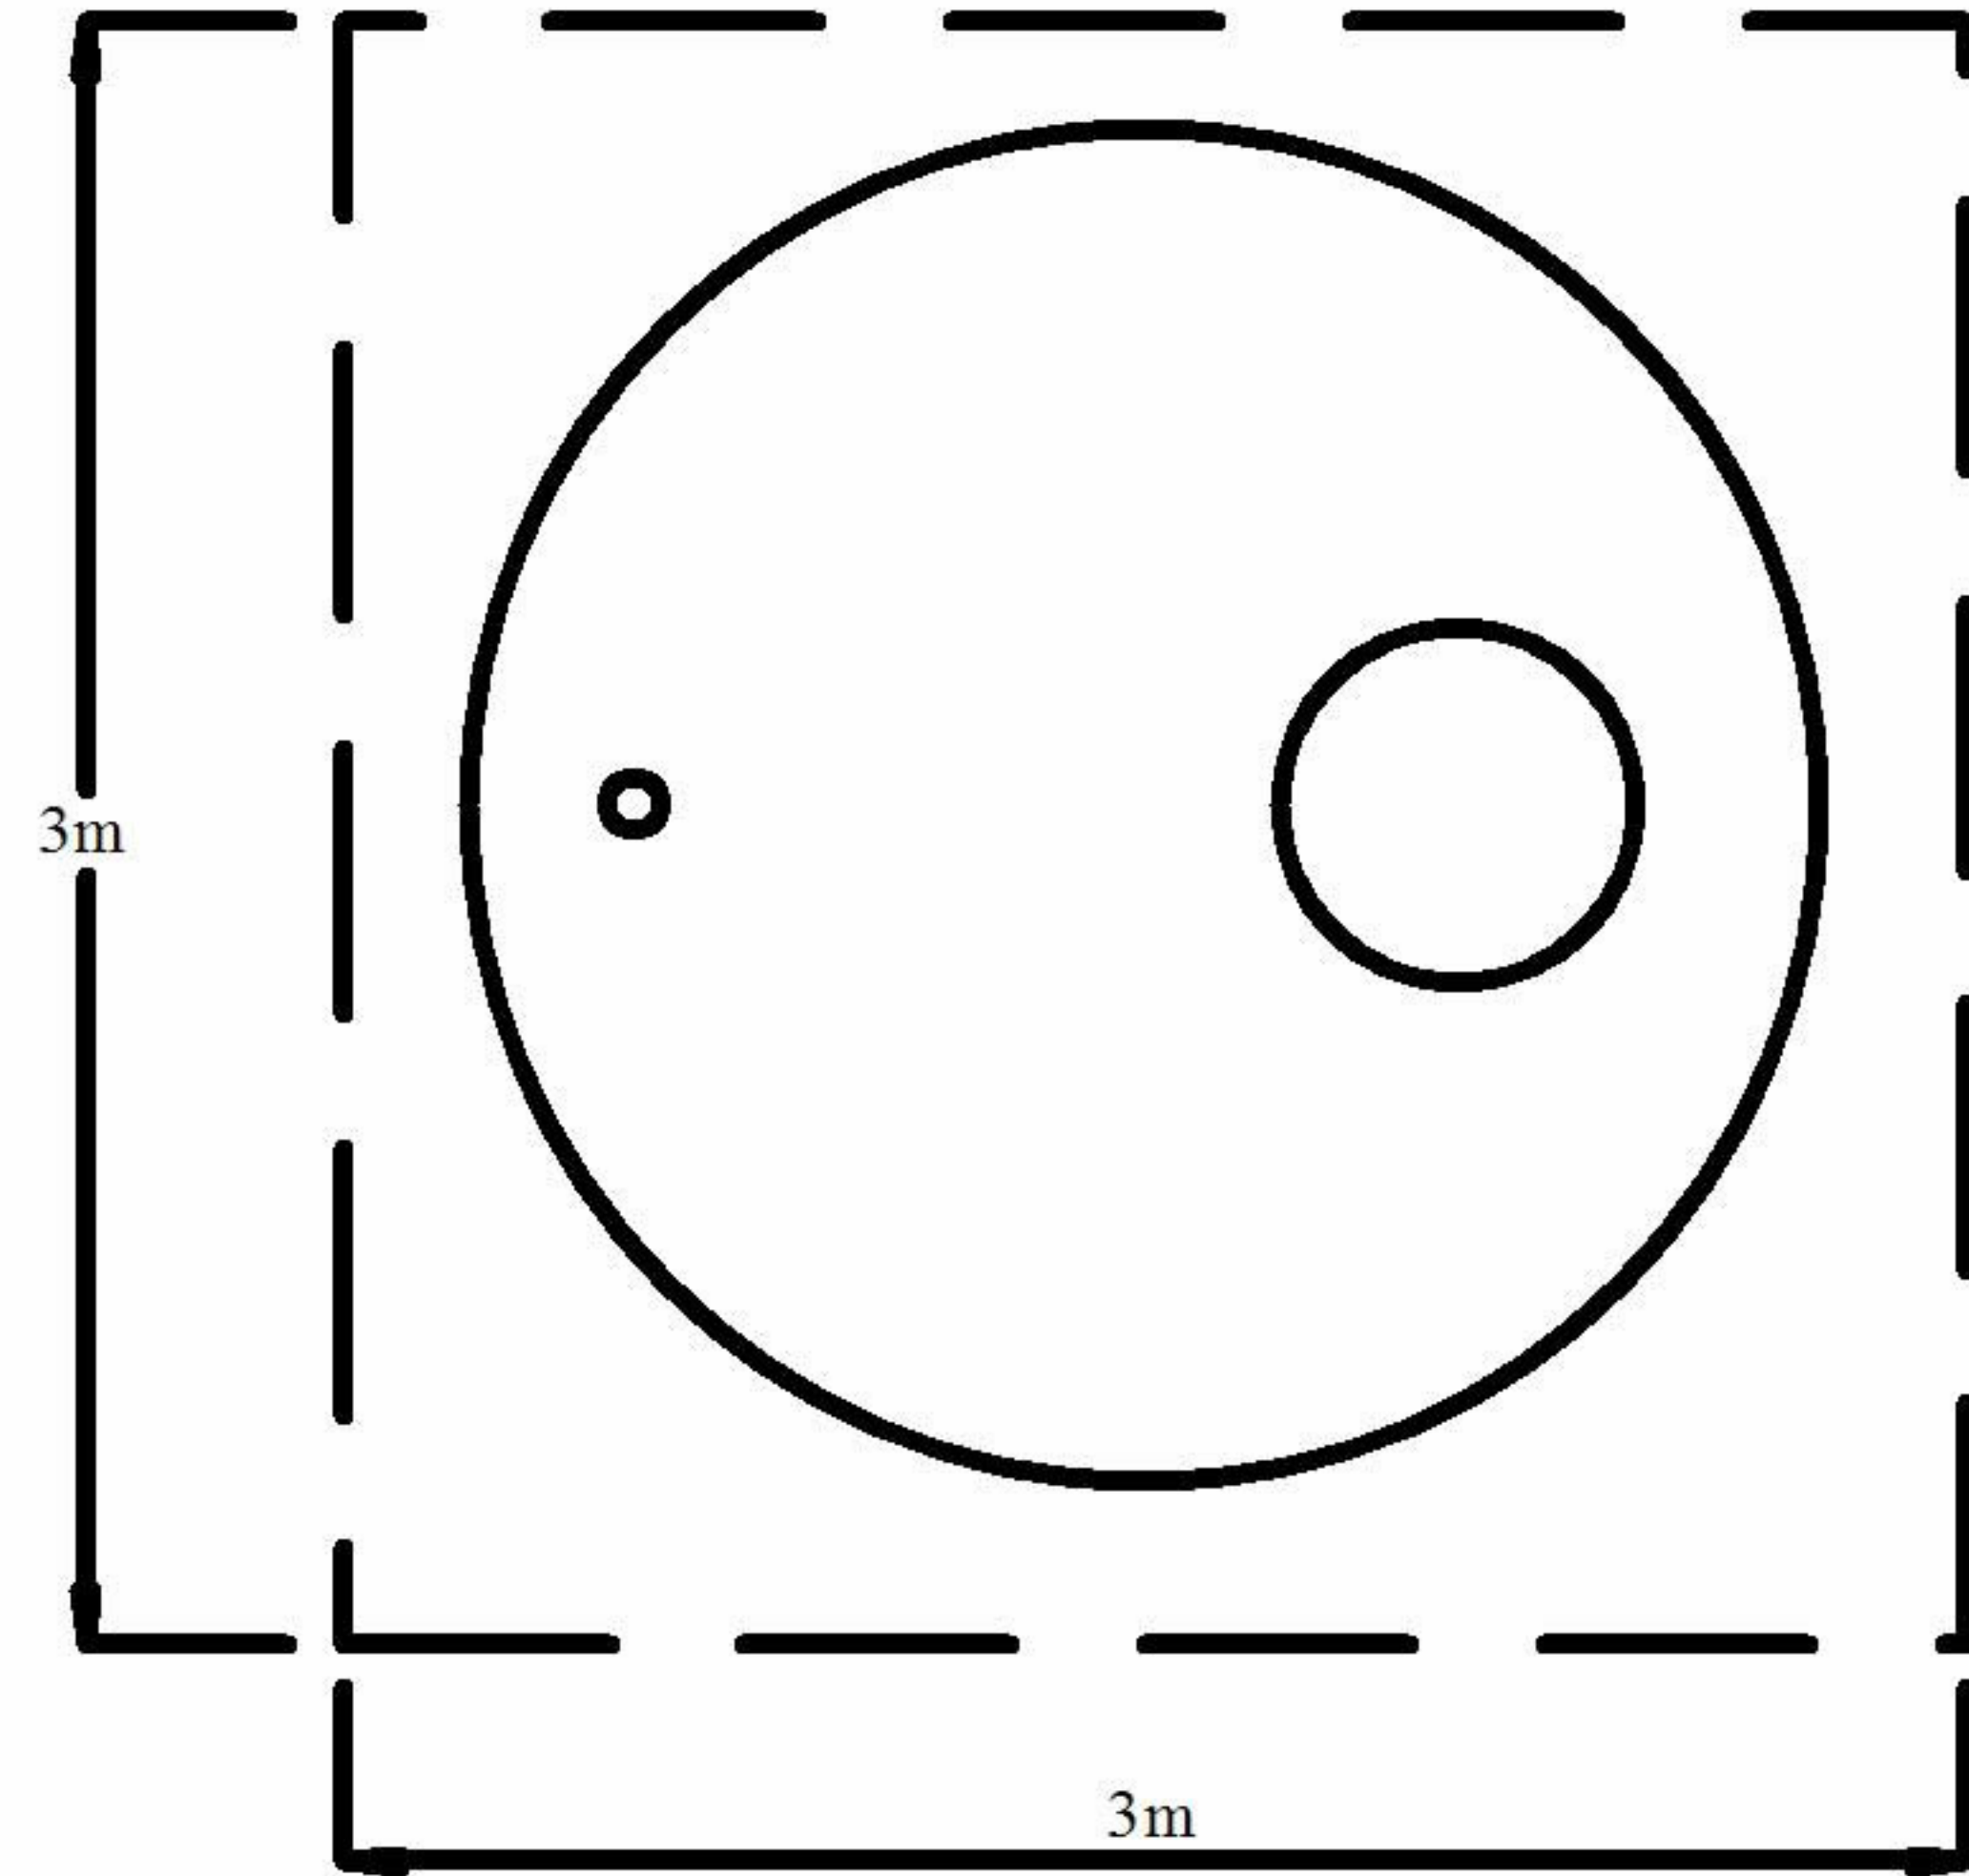


8,000 L SEPTIC TANK

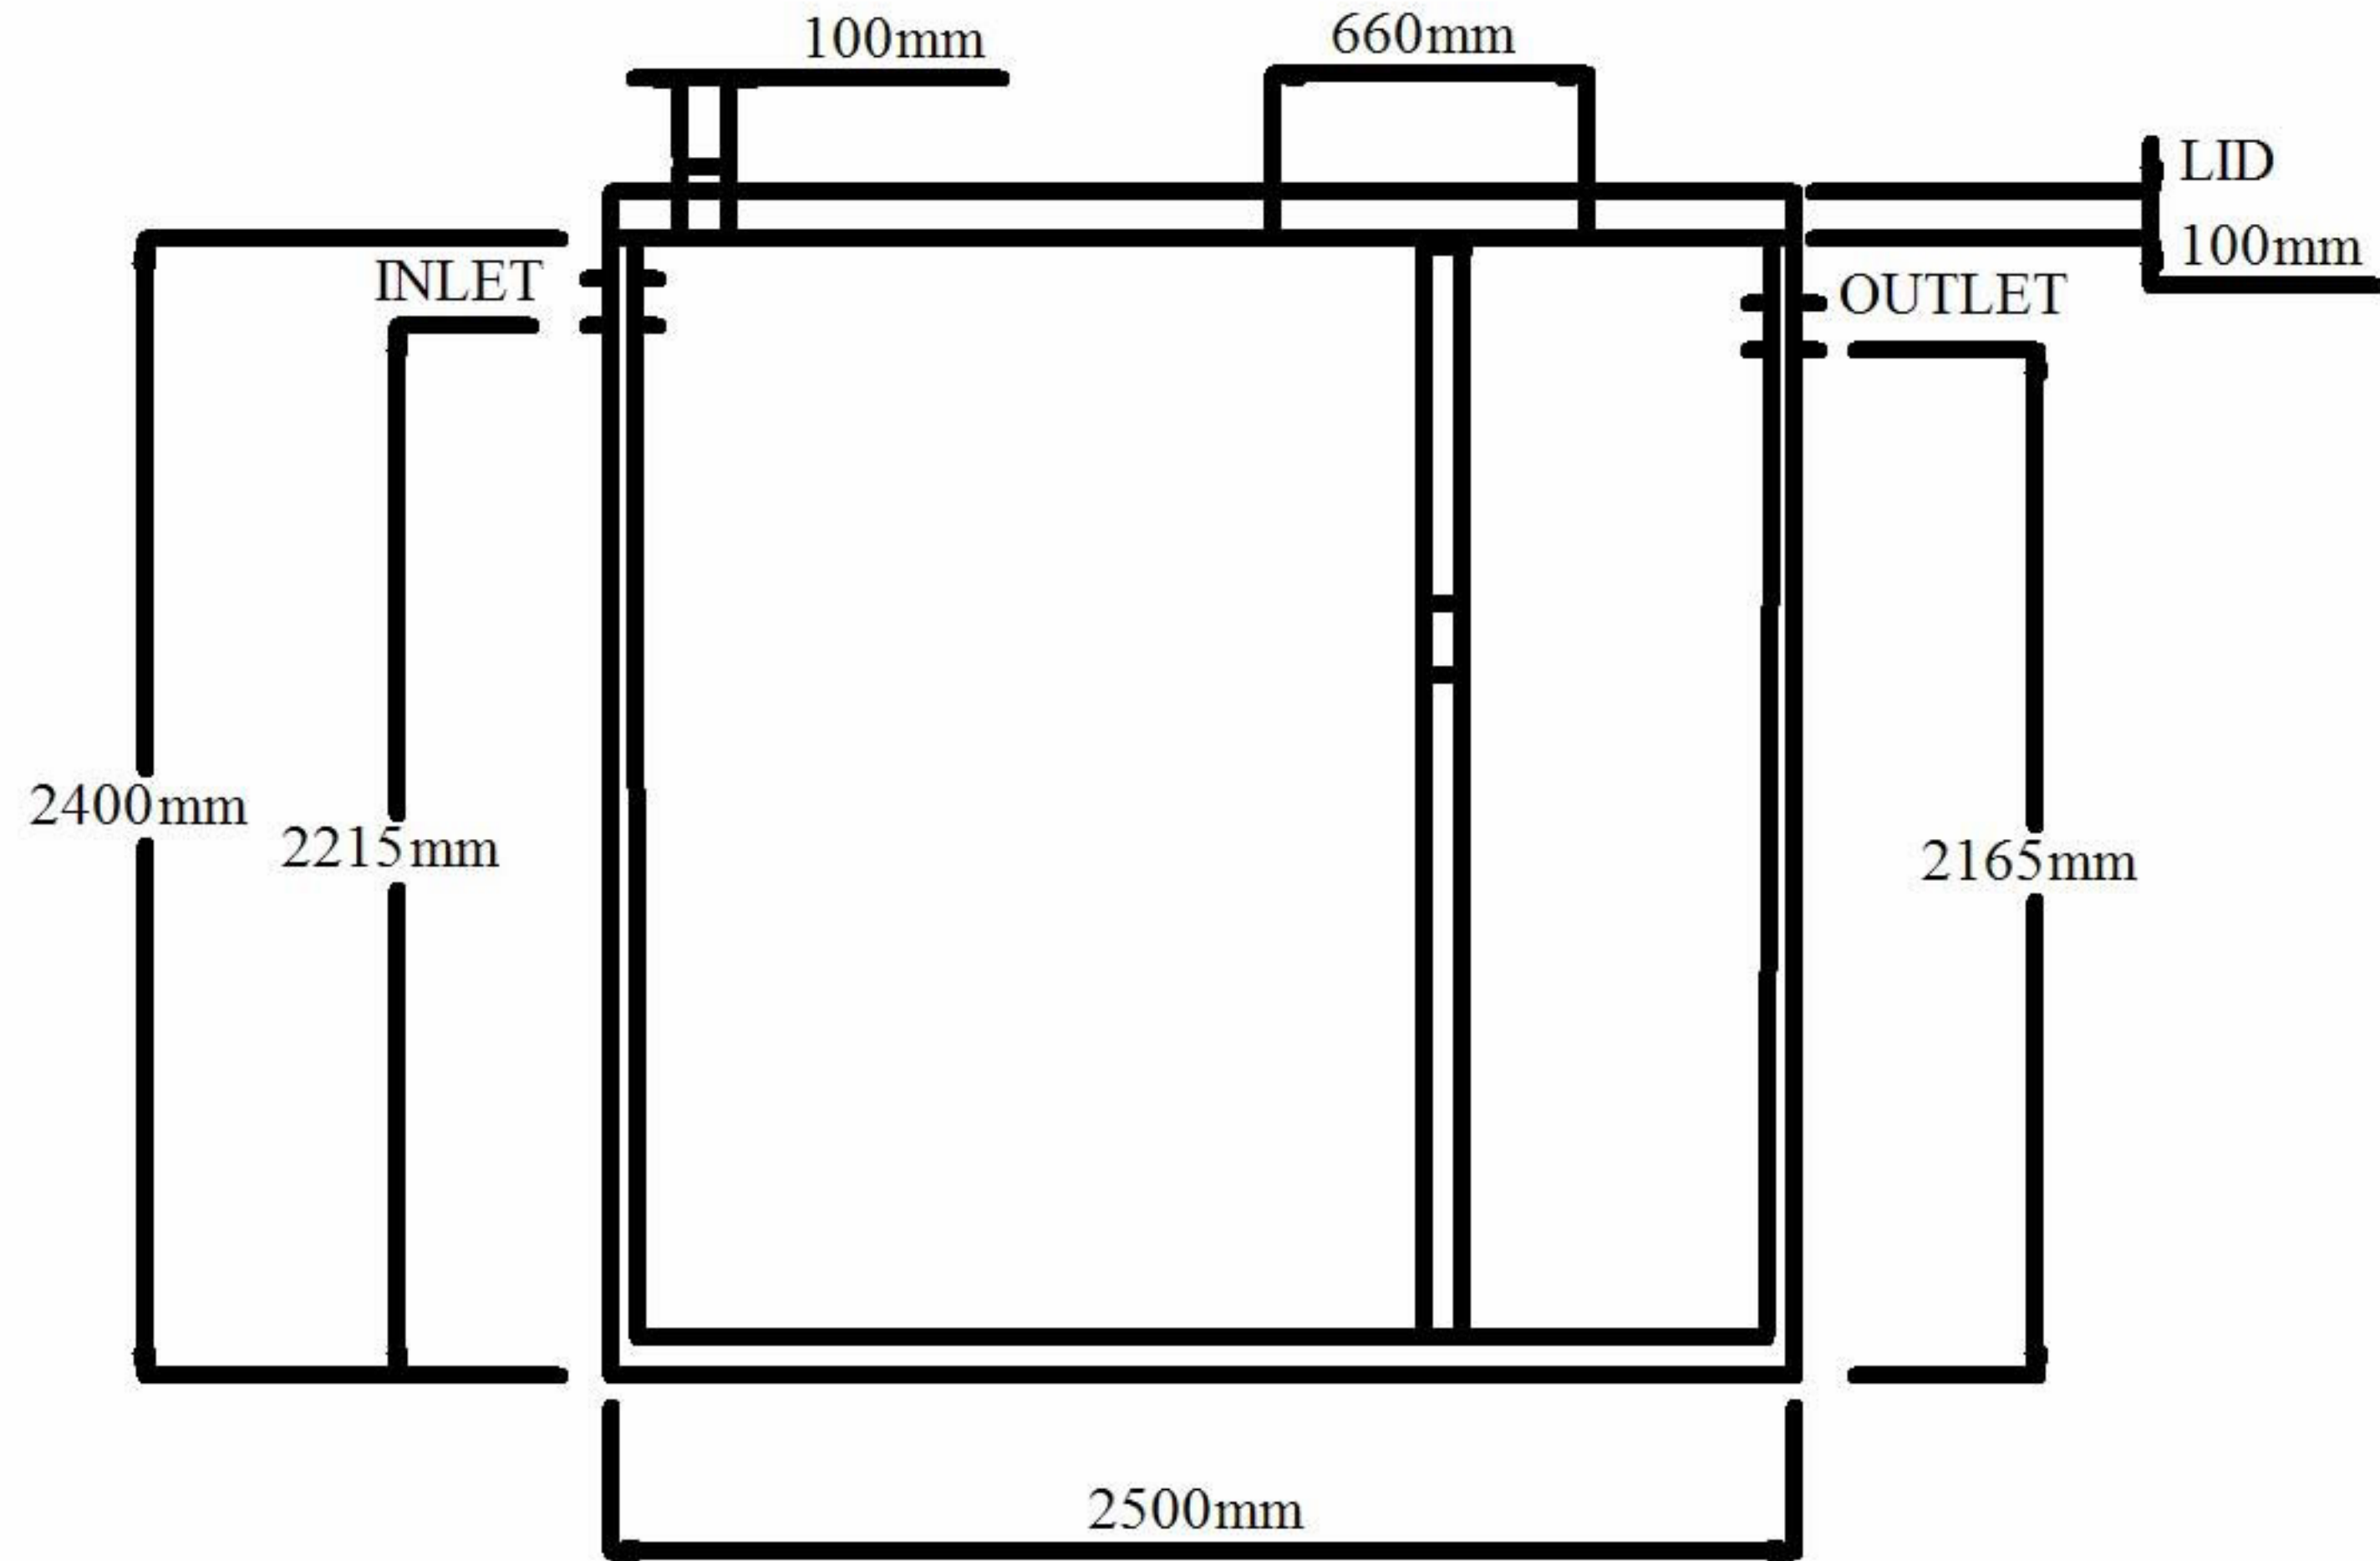

RISERS AVAILABLE FOR INLET DEPTH GREATER THAN 185 mm
BASE OF EXCAVATION TO BE FREE FROM BROKEN ROCK ETC.

VOLUME OF TANK = 8,500 L
WEIGHT OF TANK = 5.5 TONNE
TANK SHOWN WITH 450mm SADDLE RISER

EXCAVATION REQUIREMENT
3m x 3m
NB. DEPTH OF EXCAVATION
DETERMINED BY DRAIN DEPTH